

FIRST FLOOR PLAN

SCALE: 1/8" = 1'-0"

1

A 2.01
 3 SHEETS


PROJECT:
 DATE: 07/08/09
 SCALE: 1/8" = 1'-0"
 DRAWN: JET
 CHECK: JET
 JOB: 2008-18

LAMBERT-PALM BUSINESS CENTER
 1901 E. LAMBERT RD.
 LA HABRA, CALIFORNIA 90631

DRAWING TITLE:
 FIRST FLOOR PLAN



REVISIONS BY

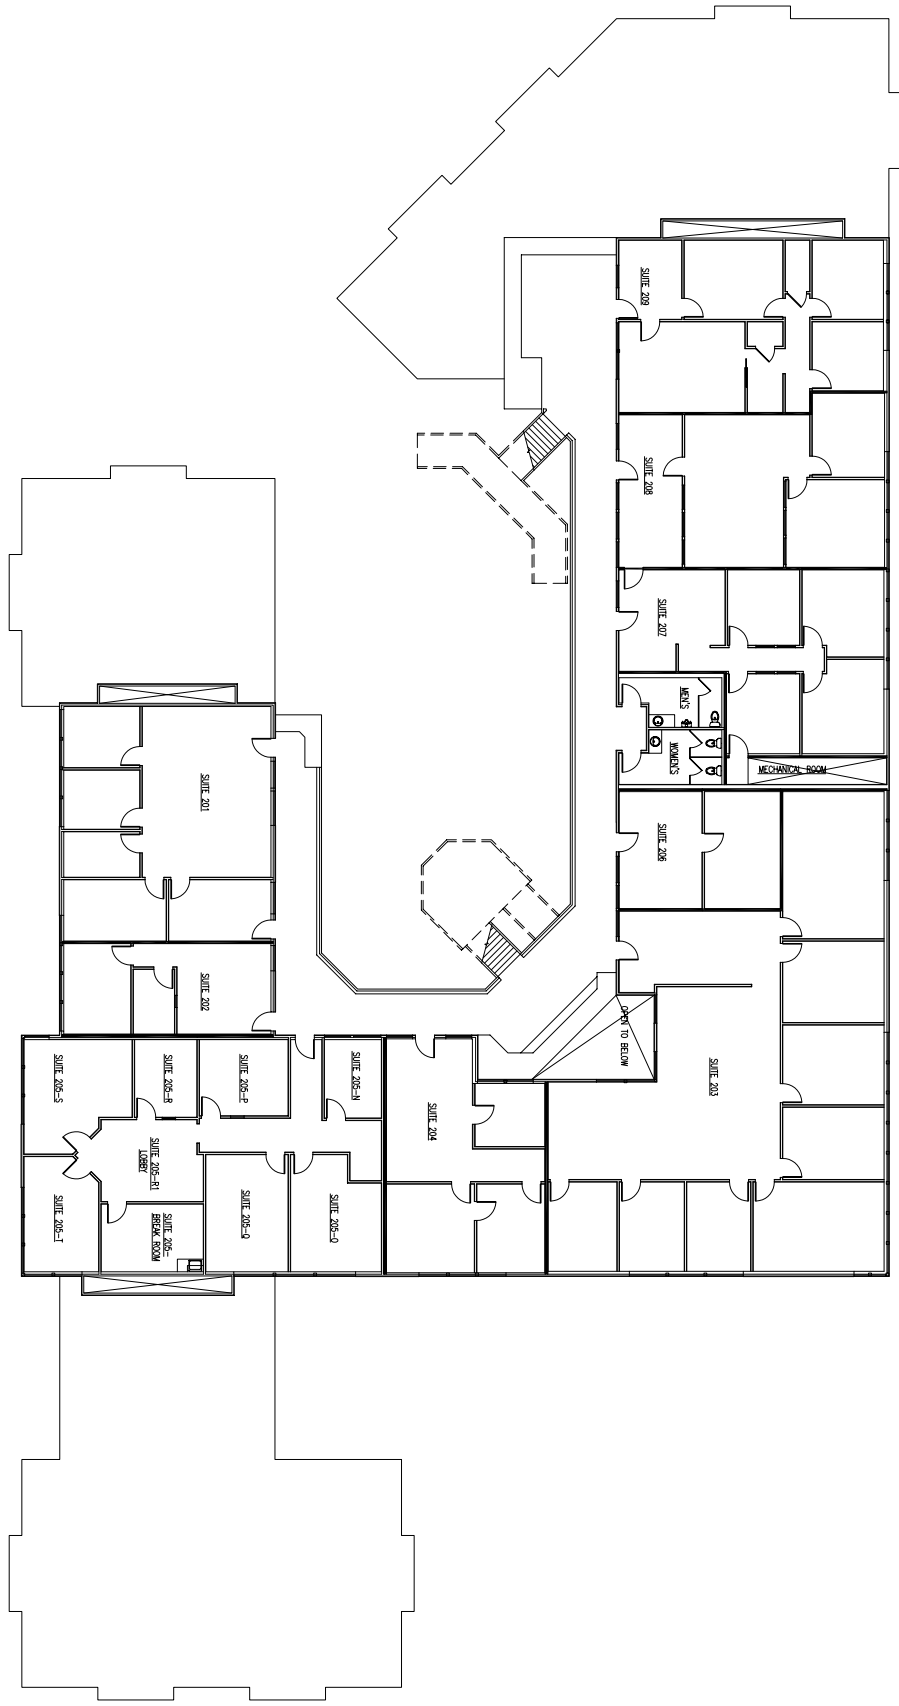

SECOND FLOOR PLAN SCALE: 1/8" = 1'-0" 1

PROJECT: LAMBERT-PALM BUSINESS CENTER
 1901 E. LAMBERT RD.
 LA HABRA, CALIFORNIA 90631

DATE: 07/08/09
 SCALE: 1/8" = 1'-0"
 DRAWN: JET
 JOB: 2005-18

DRAWING TITLE:
 SECOND FLOOR PLAN

McDonnell GROUP
 13775 Via Arroyo, Suite 200 • La Habra, CA 90631
 TEL: (626) 962-4428 FAX: (626) 962-4429

NO.	REVISIONS	BY

McDonnell GROUP
 13775 Via Arroyo, Suite 200 • La Habra, CA 90631
 TEL: (626) 962-4428 FAX: (626) 962-4429